


PROJECT NAME:
NEW CONSTRUCTION:
SINGLE FAMILY
DETACHED
 POND ROAD
 MENDON, MA


ACROPOLIS
 DESIGN CONSULTANTS

51 Union Street, Ste. 305 Worcester MA 01608
 774) 262-3187 info@acropolisdesign.org


- NOTES:
 1. ALL SMOKE & CARBON MONOXIDE DETECTORS TO BE HARD WIRED AS PER CODE
 2. ALL BATHROOMS SHALL HAVE FANLIGHTS VENTED TO EXTERIOR AS PER CODE
 3. DIMENSIONS ARE FROM FACE TO FACE OF STUD

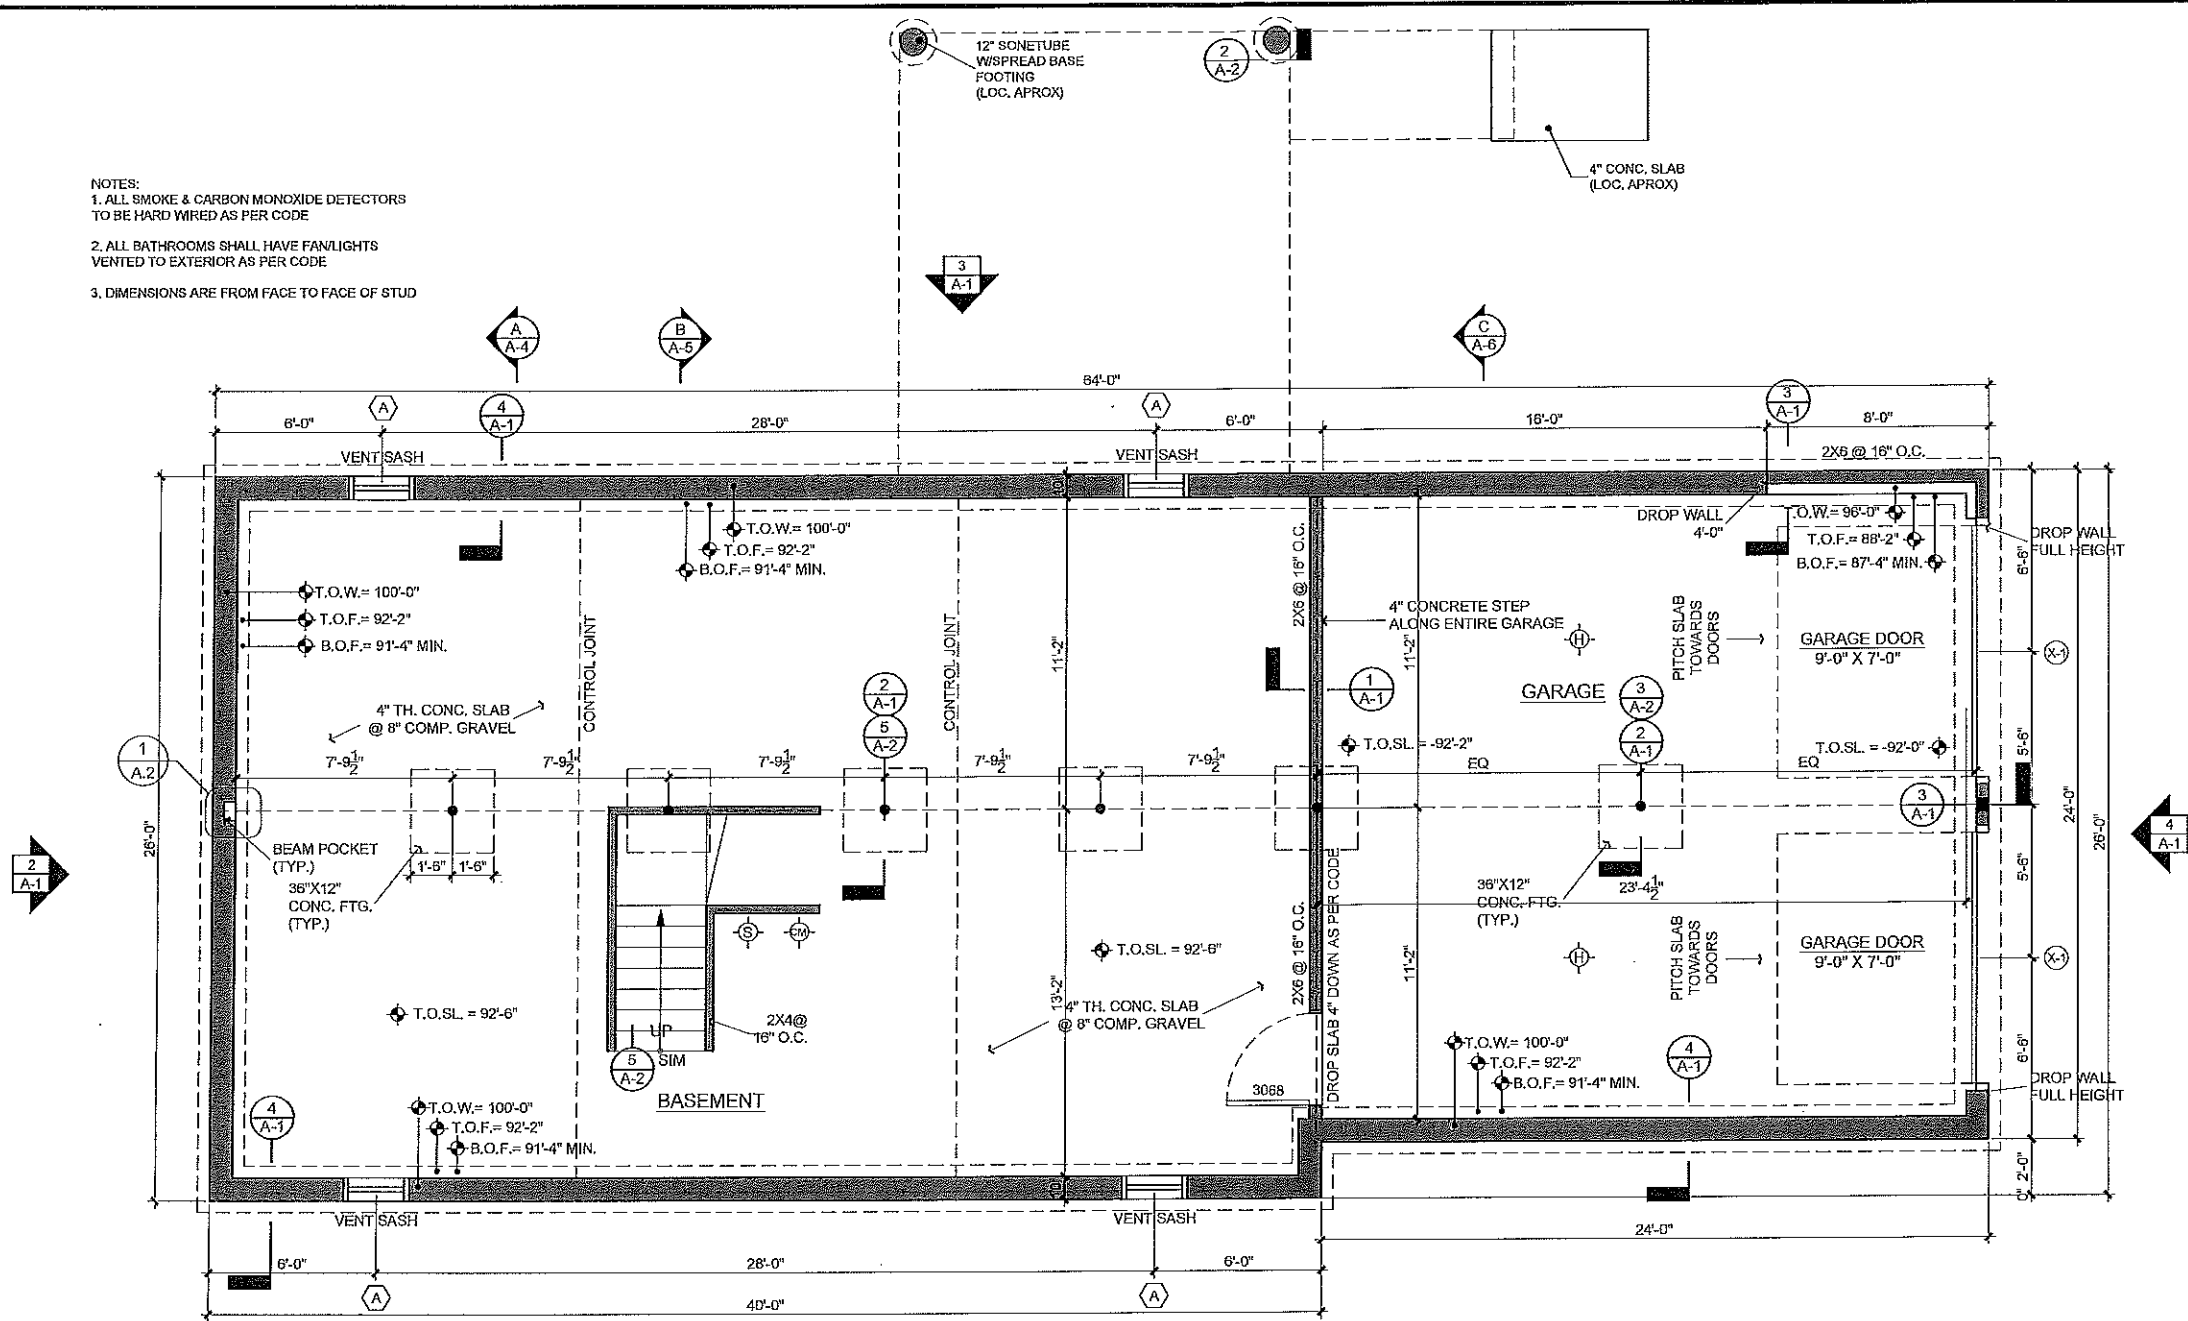


FOUNDATION PLAN
 1/4" = 1'-0"

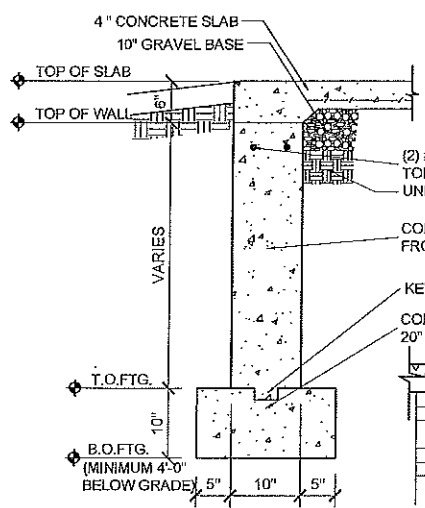


1 STRIP FOOTING @ OPNG
 SCALE: 3/4" = 1'-0"

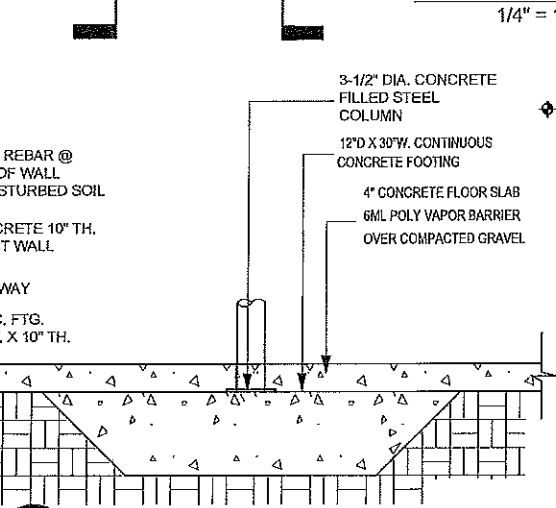

2 TYPICAL STRIP FOOTING
 SCALE: 3/4" = 1'-0"

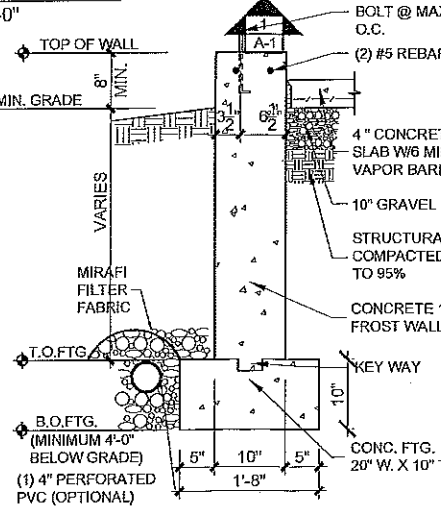

3 TYPICAL FROST WALL
 SCALE: 3/4" = 1'-0"

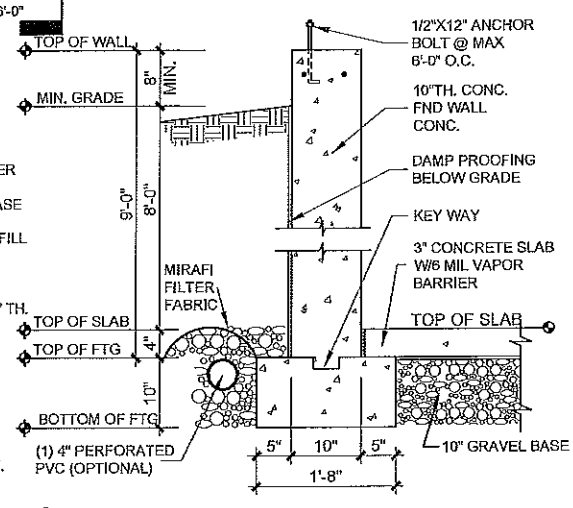

4 TYPICAL FOUNDATION WALL DETAIL
 SCALE: 3/4" = 1'-0"

NO.	DATE	REVISION

DRAWING NAME:
ARCHITECTURAL
BASEMENT
PLAN & DETAILS
 PROJECT NUMBER: 16-136
 SCALE: 1/4" = 1'-0"
 DRAWING NUMBER: A-1


DATE: 11/22/16
 DRAWN BY: R. HERNANDEZ

PROJECT NAME:
NEW CONSTRUCTION:
SINGLE FAMILY
DETACHED
 POND ROAD
 MENDON, MA






ACROPOLIS
 DESIGN CONSULTANTS



NOTES:
 1. ALL SMOKE & CARBON MONOXIDE DETECTORS TO BE HARD WIRED AS PER CODE
 2. ALL BATHROOMS SHALL HAVE FANLIGHTS VENTED TO EXTERIOR AS PER CODE
 3. DIMENSIONS ARE FROM FACE TO FACE OF STUD

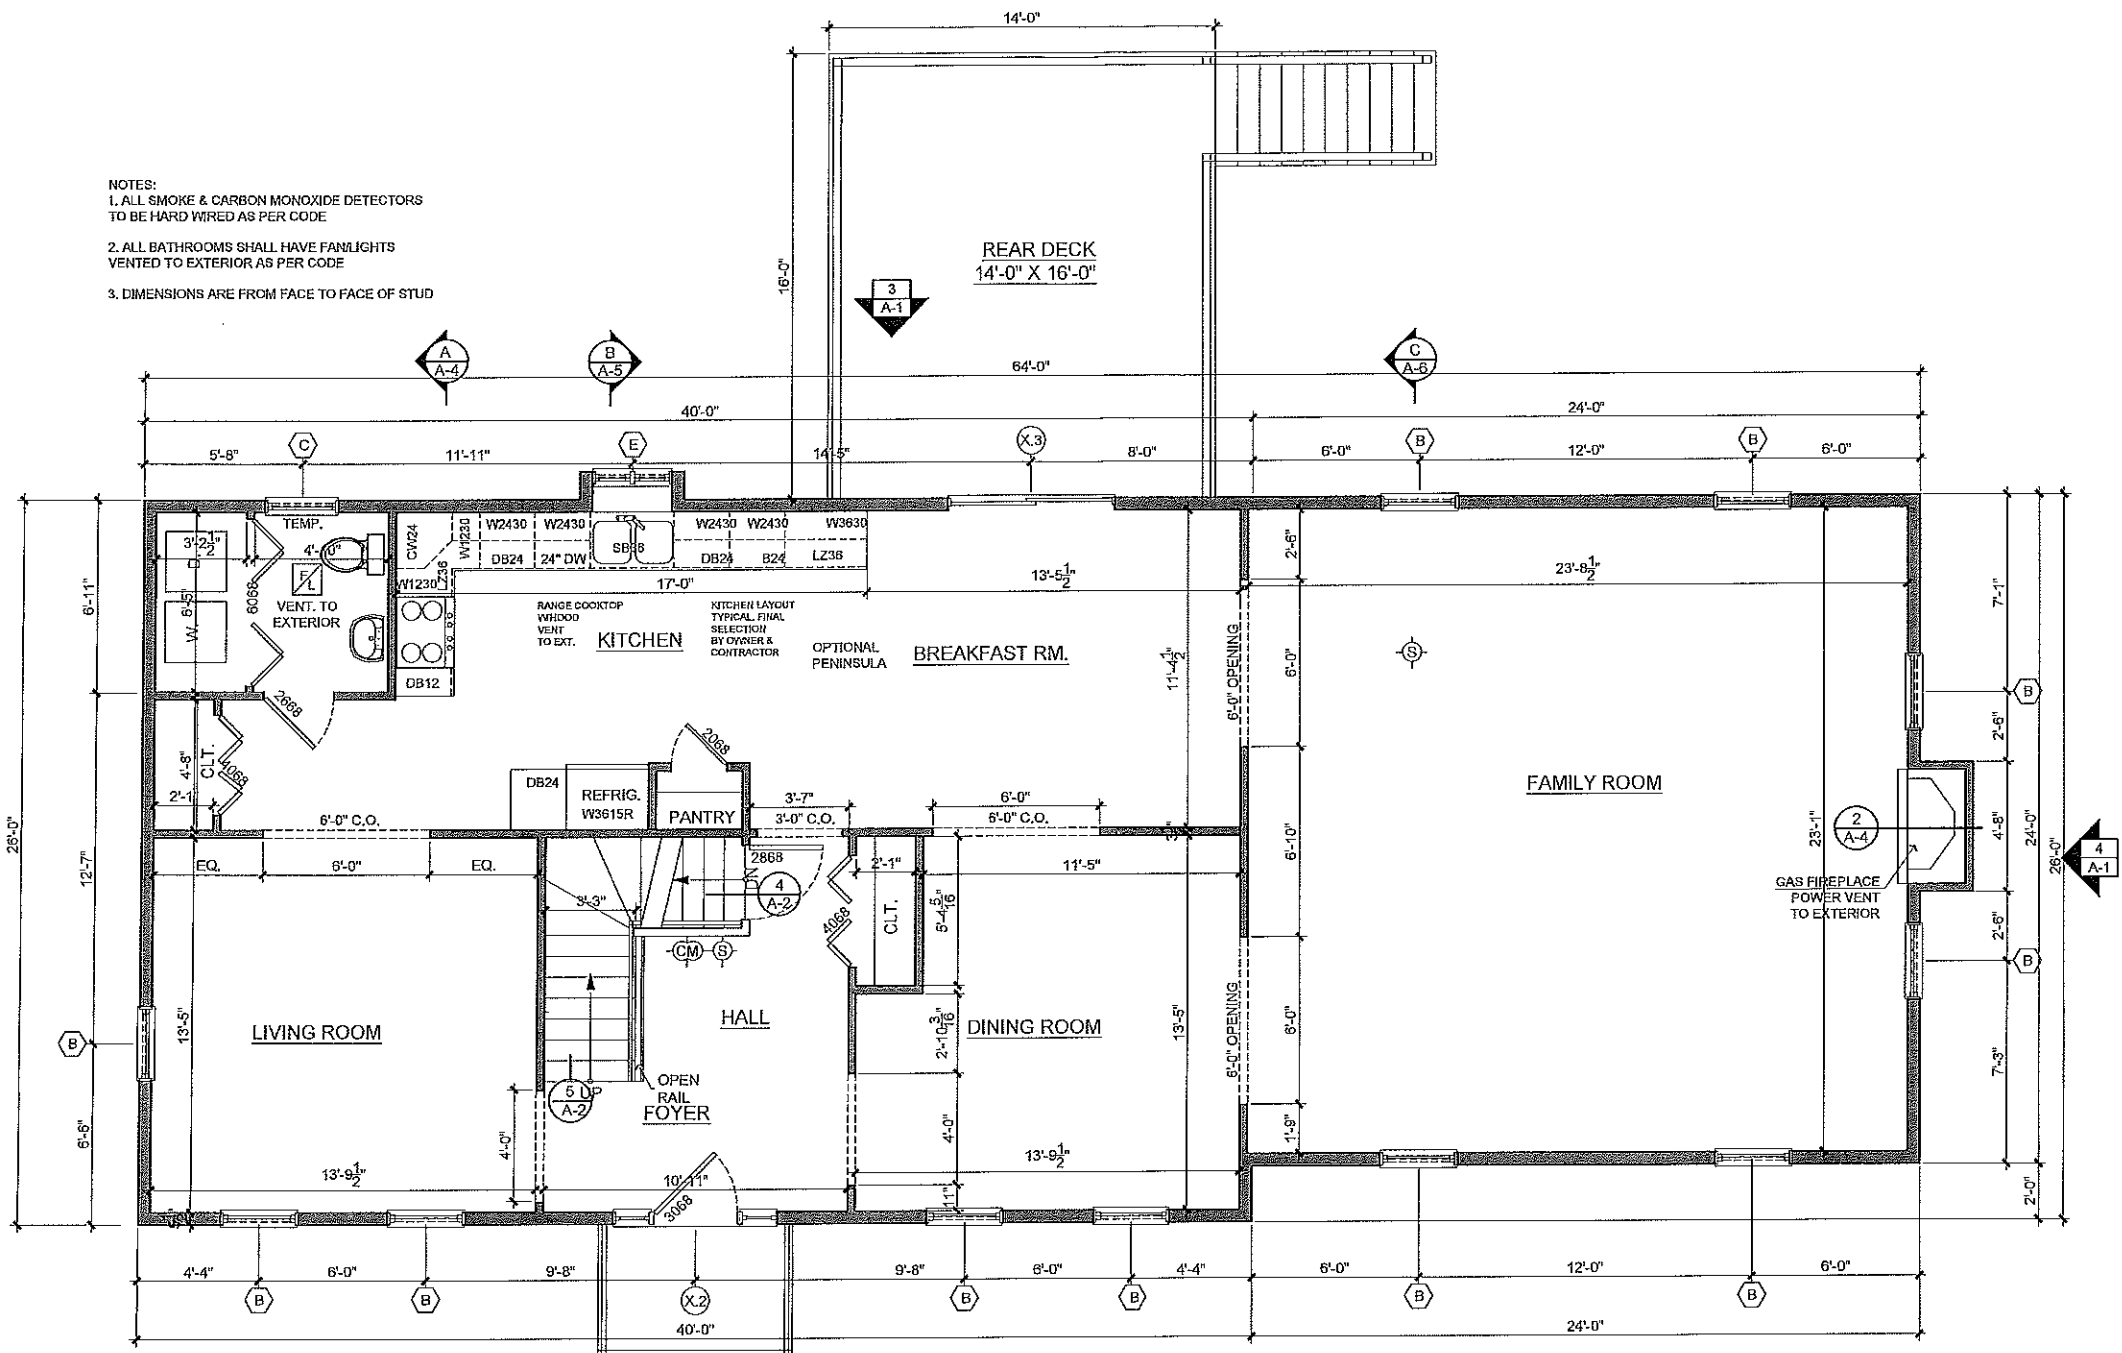

FIRST FLOOR PLAN
 1/4" = 1'-0"

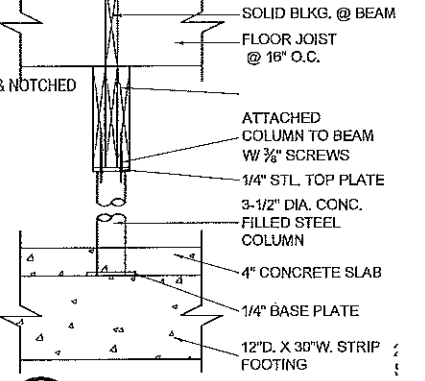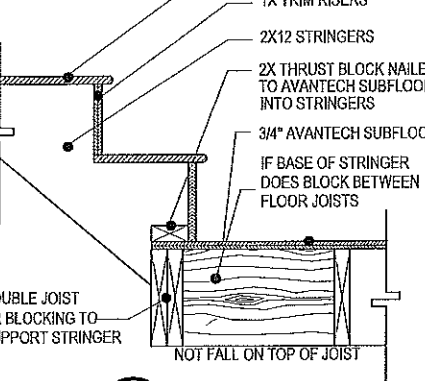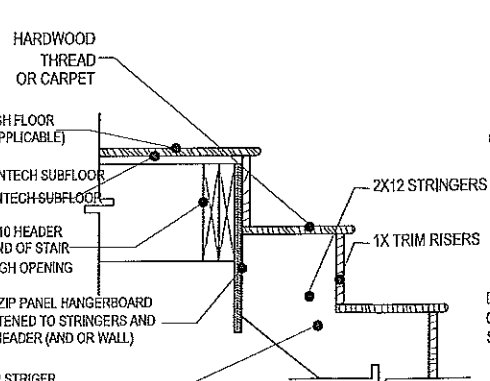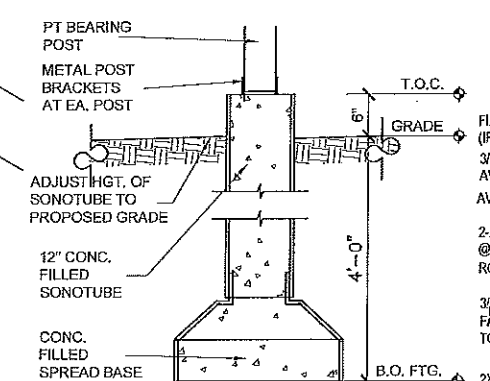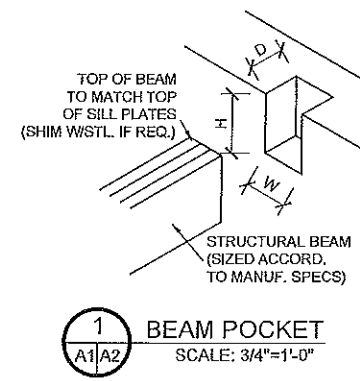

NO.	DATE	REVISION

FIRST FLOOR PLAN & DETAILS


PROJECT NUMBER: 16-136
 DRAWN BY: R.HERNANDEZ
 SCALE: 1/4" = 1'-0"
 DATE: 11/22/16

A-2


PROJECT NAME:
NEW CONSTRUCTION:
SINGLE FAMILY
DETACHED
 POND ROAD
 MENDON, MA

ACROPOLIS
 DESIGN CONSULTANTS

 51 Union Street, Ste. 308 Worcester MA 01605
 774) 262-3187 info@acropolisdesign.org

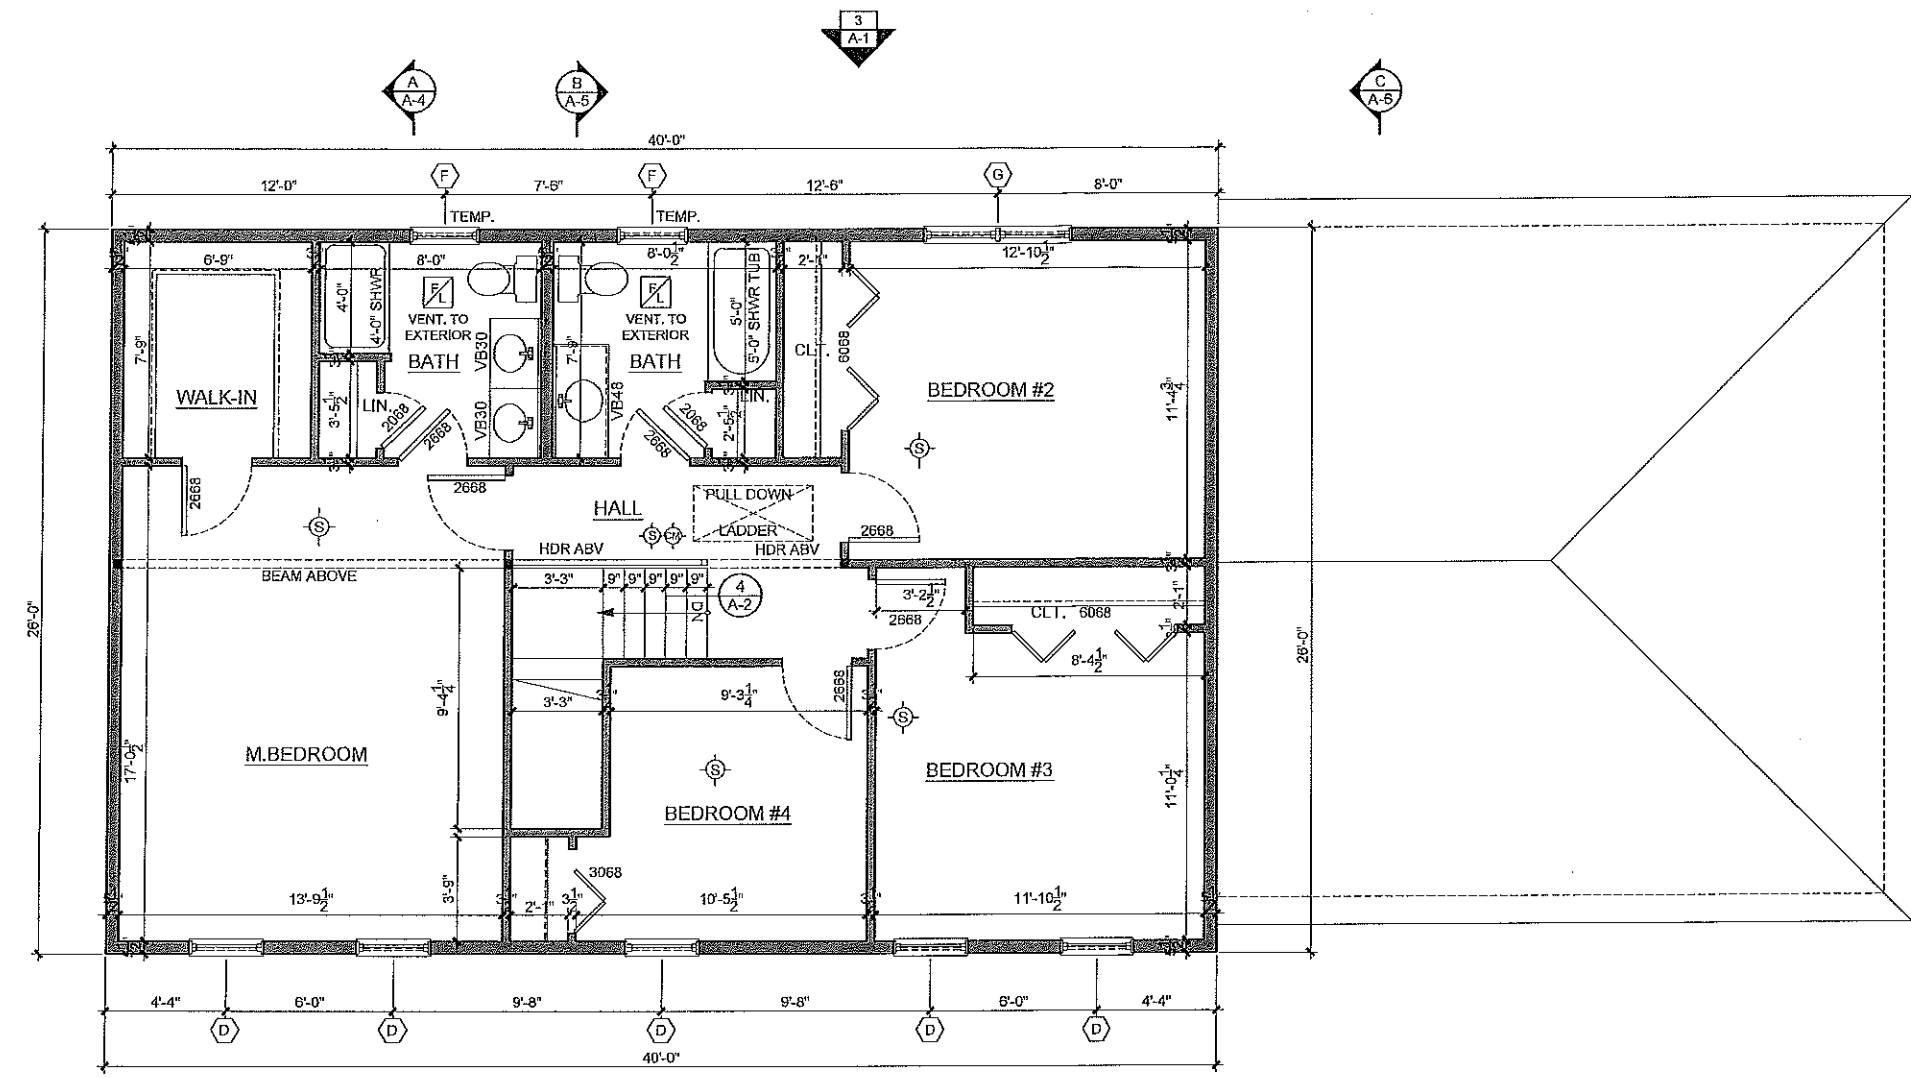

SECOND FLOOR PLAN
 1/4" = 1'-0"

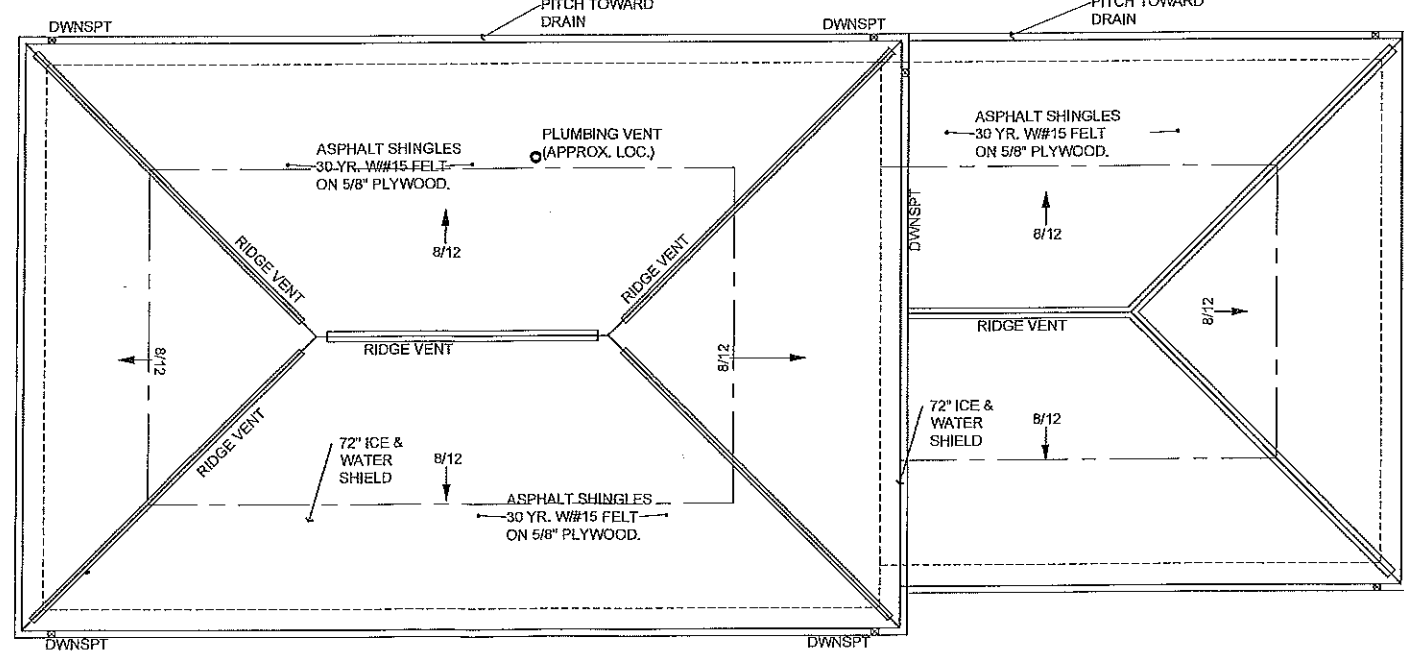

ROOF PLAN
 3/16" = 1'-0"

WINDOWS SCHEDULE			
TAG	MANUF	MODEL	R.O.
BASEMENT			
A	TAFCO	3214 VENTED SASH	31.75" x 14"
B	PARADIGM	DH3266	32"X66"
C	PARADIGM	DH3057	30"X57"
D	PARADIGM	DH3260	32"X60"
E	PARADIGM	C1848-2	35-1/2"X48"
F	PARADIGM	DH3049	30"X49"
G	PARADIGM	DH3248-2	63-1/2"X48"
DOORS SCHEDULE			
TAG	MANUF	MODEL	R.O.
BASEMENT			
X-1	THERMATRU	9070 OVERHEAD DOOR	9'-2-1/2" x 7'-2-1/2"
X-2	THERMATRU	ENTRY DOOR + (2) 18" LITE	6'-2-1/2" x 6'-10-1/2"
X-3	THERMATRU	6068 VINYL SLIDER 3068	6'-2-1/2" x 6'-10-1/2"

NO.	DATE:	REVISION:

DRAWING NAME:
 ARCHITECTURAL
SECOND FLOOR & ROOF PLAN
 PROJECT NUMBER: 15-136 DRAWN BY: R.HERNANDEZ
 SCALE: AS NOTED DATE: 11/22/16
 DRAWING NUMBER:

A-3